





FRONT ELEVATION

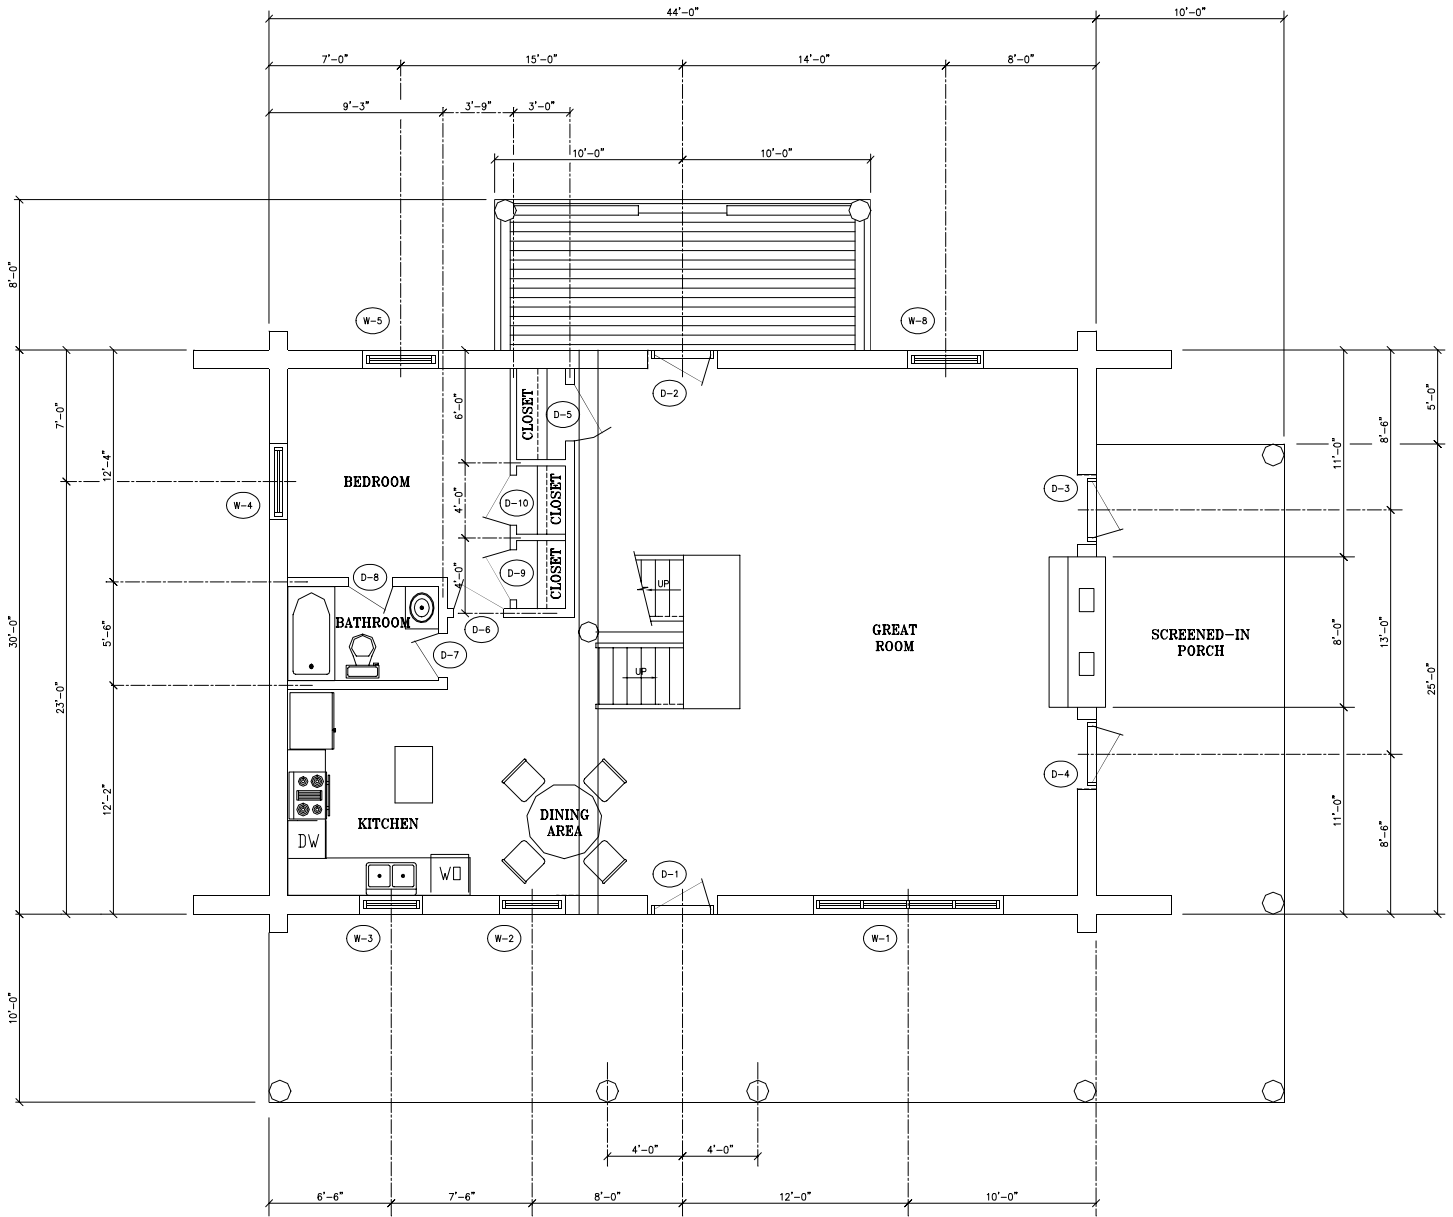


MAIN FLOOR PLAN

SCALE: 1/4" = 1'-0"

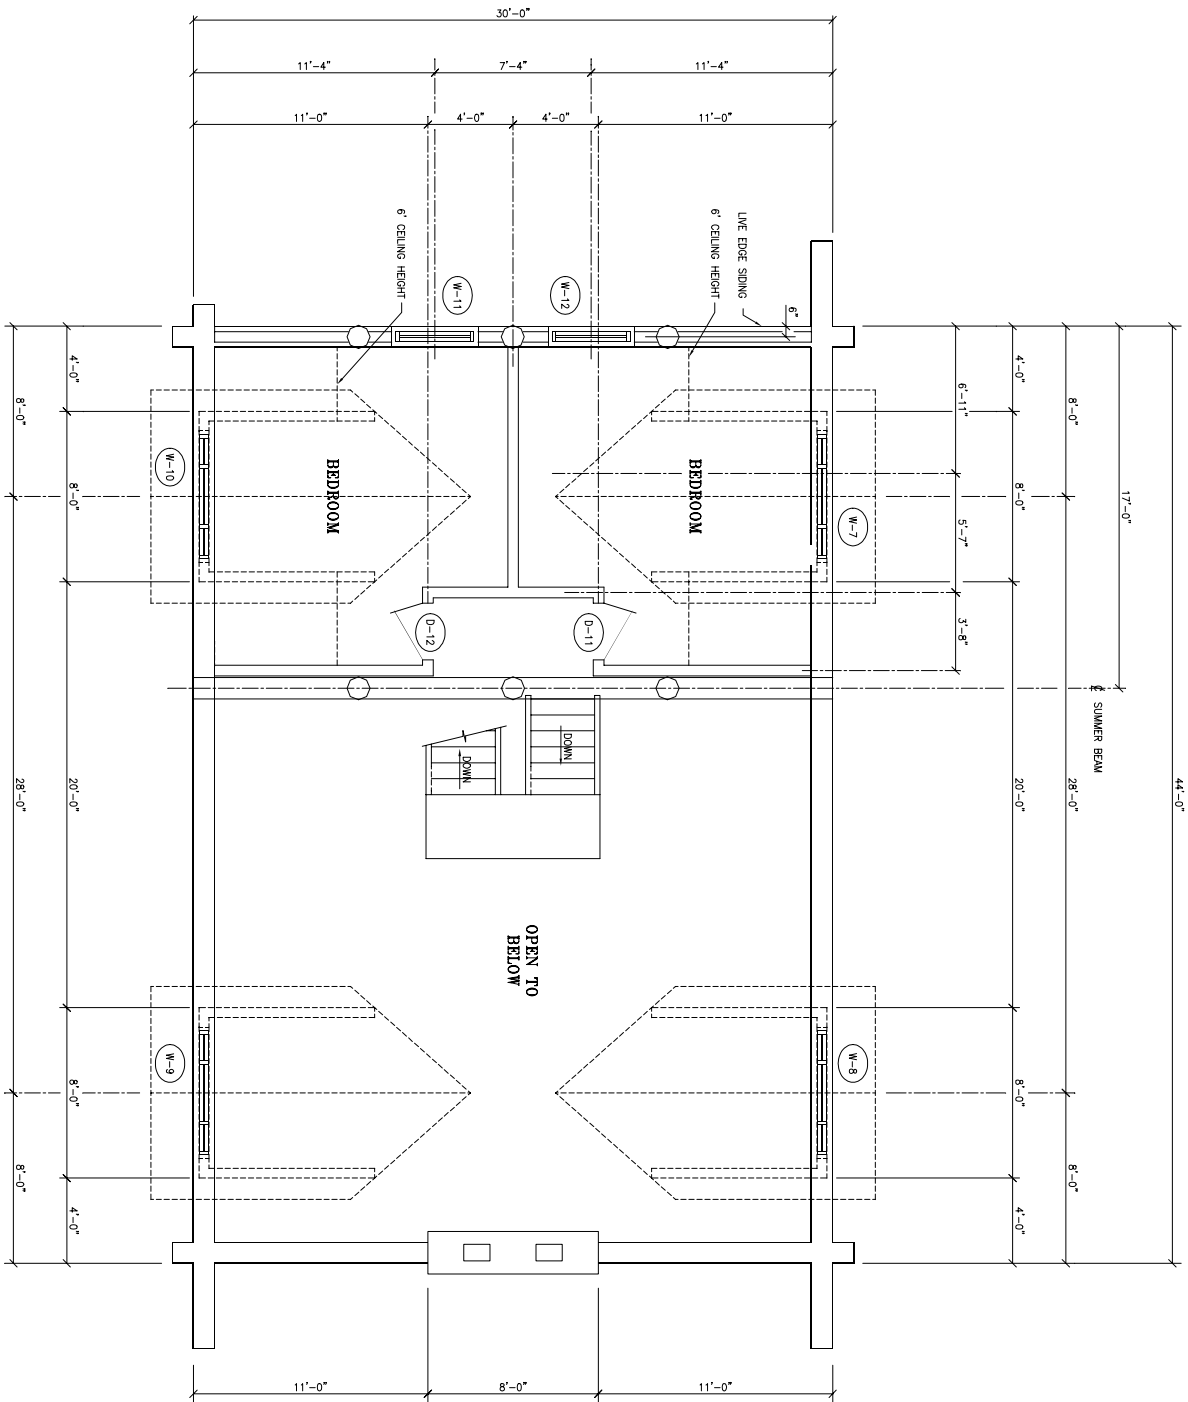

SECOND FLOOR PLAN

SCALE: 1/4" = 1'-0"

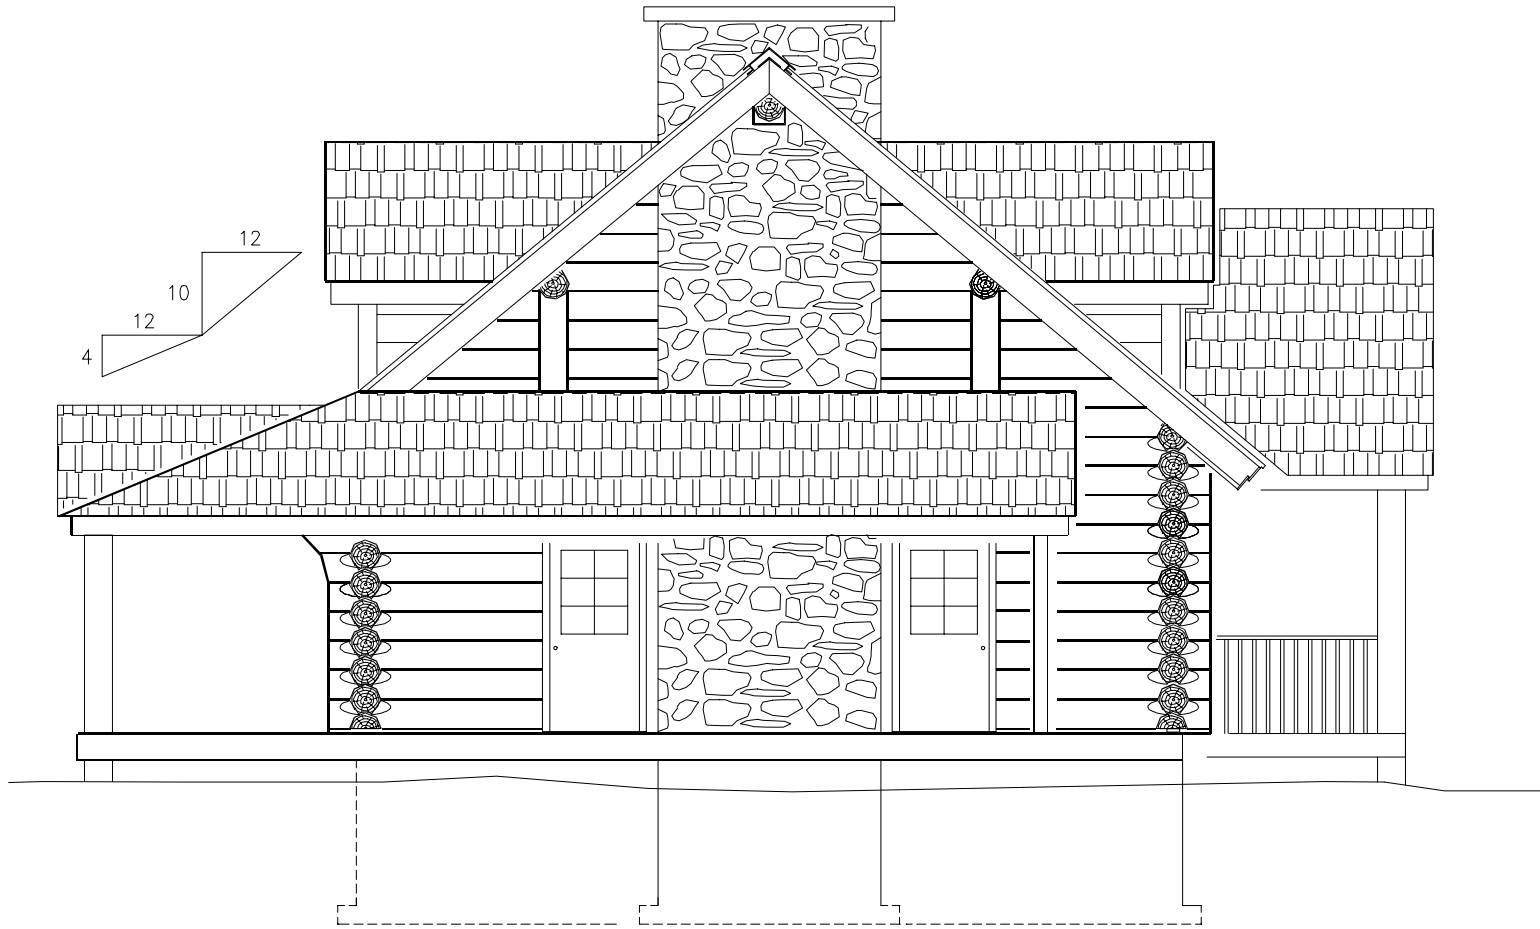

RIGHT ELEVATION